


SENTRIGARD™
ML 200 PANEL

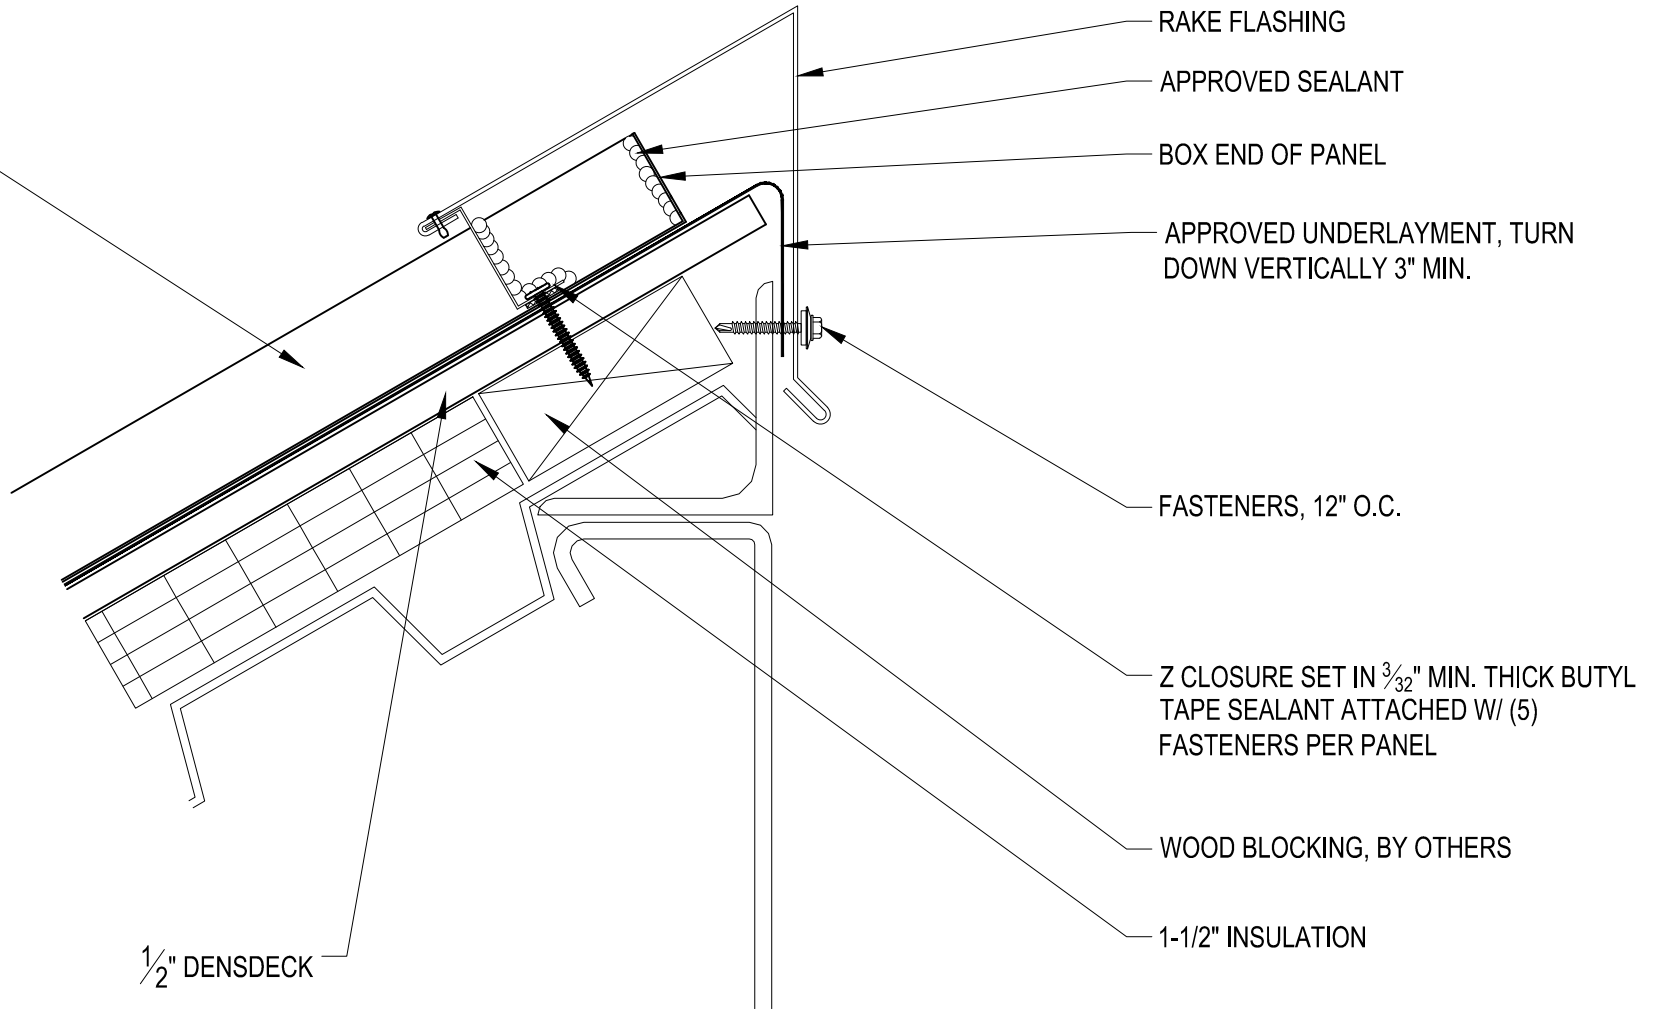

1/2" DENSDECK



Project:		
Contractor:		
Designer:	Date:	Scale:

THIS DRAWING IS THE PROPERTY OF N.B. HANDY CO., INC. THE USE OF THIS DRAWING WITHOUT THE EXPRESS PERMISSION OF N.B. HANDY IS PROHIBITED.

N.B. HANDY CO., INC.
4625 Alexander Drive, Suite 135
Alpharetta, GA 30022-3737
Ph: (770) 667-0463

SENTRIGARD ML 200 PK-2