


SENTRIGARD™ ML 200
PANEL

1/2" DENSDECK

1-1/2" INSULATION

METAL DECK,
BY OTHERS

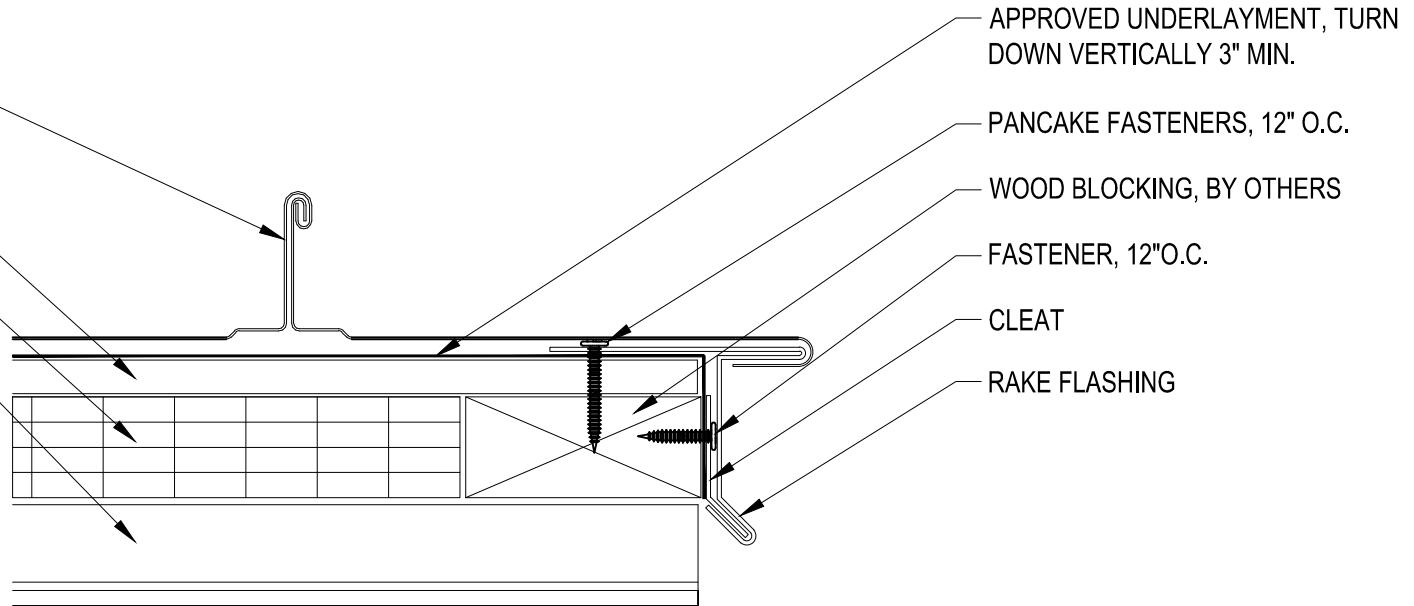

APPROVED UNDERLAYMENT, TURN
DOWN VERTICALLY 3" MIN.

PANCAKE FASTENERS, 12" O.C.

WOOD BLOCKING, BY OTHERS

FASTENER, 12" O.C.

CLEAT

RAKE FLASHING



Project:

Contractor:

Designer:

Date:

Scale:

THIS DRAWING IS THE
PROPERTY OF N.B. HANDY
CO., INC. THE USE OF THIS
DRAWING WITHOUT THE
EXPRESS PERMISSION OF
N.B. HANDY IS PROHIBITED.

N.B. HANDY CO., INC.
4625 Alexander Drive, Suite 135
Alpharetta, GA 30022-3737
Ph: (770) 667-0463

SENTRIGARD ML 200 RK-3