


SENTRIGARD™
NS 100 PANEL

FASTENERS, 2" O.C.

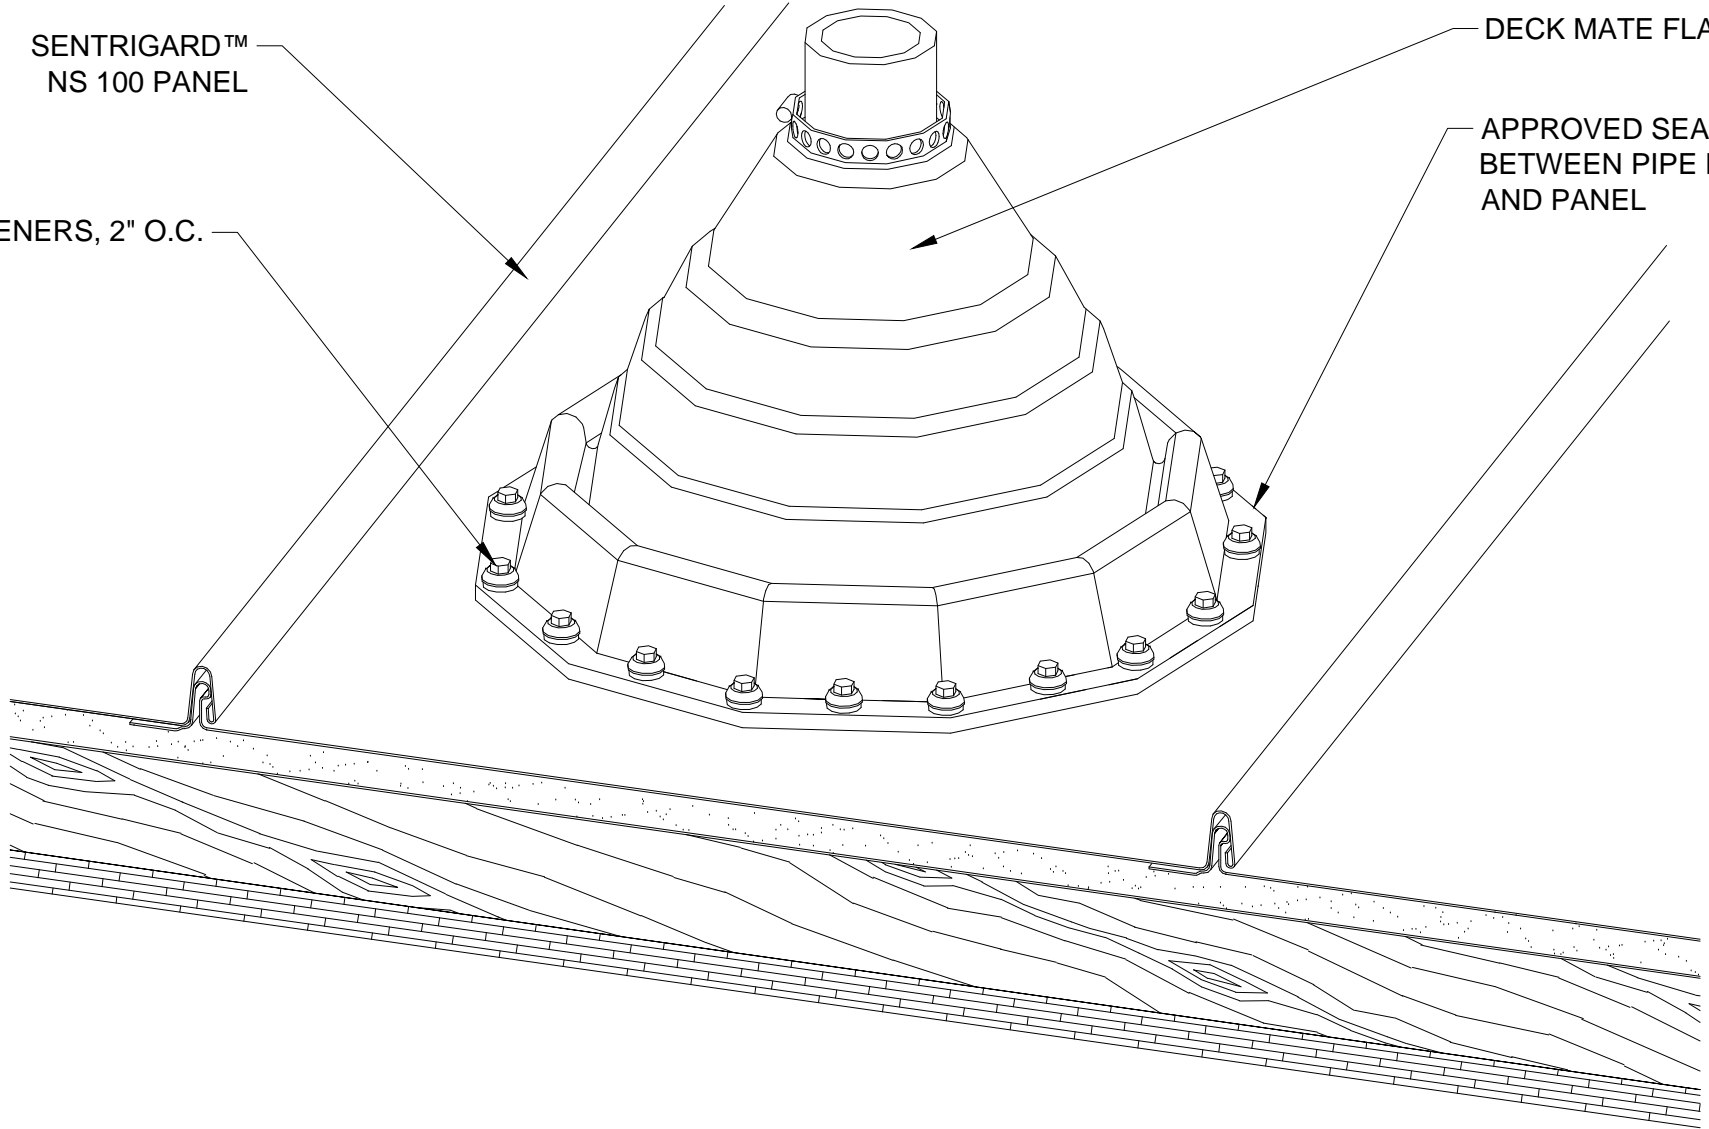

DECK MATE FLASHING

APPROVED SEALANT
BETWEEN PIPE BOOT
AND PANEL



Project:

Contractor:

Designer:

Date:

Scale:

THIS DRAWING IS THE
PROPERTY OF N.B. HANDY
CO., INC. THE USE OF THIS
DRAWING WITHOUT THE
EXPRESS PERMISSION OF
N.B. HANDY IS PROHIBITED.

N.B. HANDY CO., INC.

4625 Alexander Drive, Suite 135

Alpharetta, GA 30022-3737

Ph: (770) 667-0463

SENTRIGARD NS 100

P-1