


SENTRIGARD™  
ML 200 PANEL

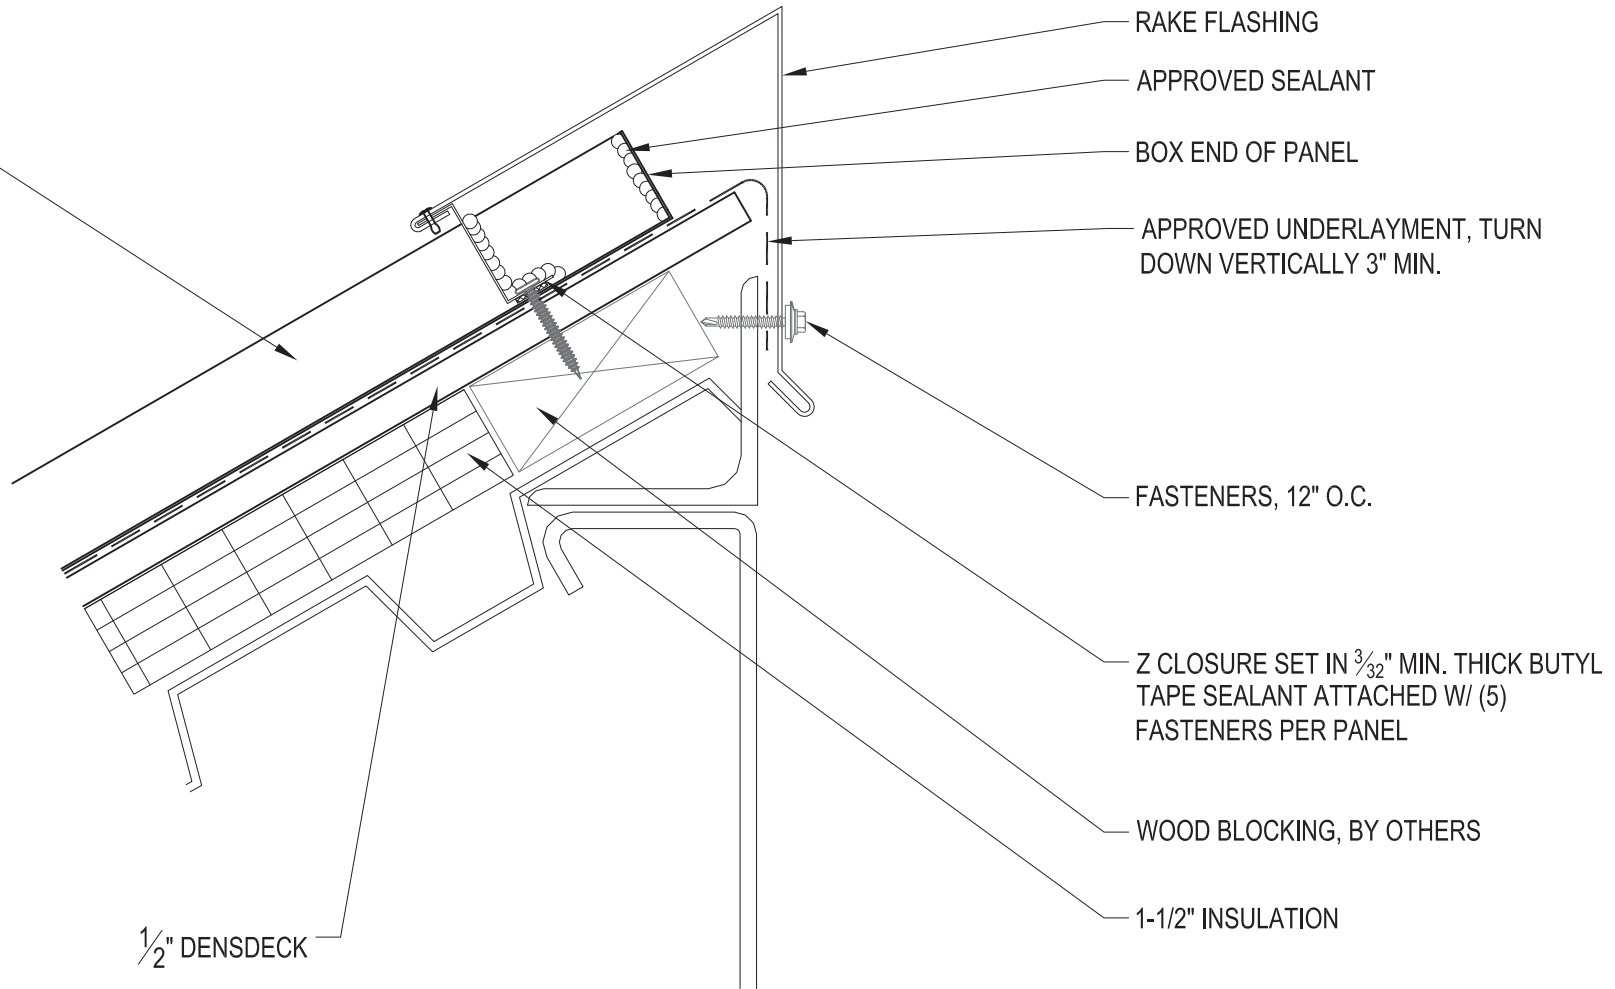

1/2" DENSDECK

Rev. 4, May 2019



**SENTRIGARD**  
METAL ROOFING SYSTEMS

Project:

Contractor:

Designer:

Date:

Scale:

Copyright © 2007-2019 by N.B. Handy

All rights reserved. No part of this document may be reproduced, distributed, or transmitted in any form or by any means, including photocopying, recording, or other electronic or mechanical methods, without the prior written permission of the N.B. Handy Company.

**N.B. HANDY CO., INC.**

65 10th St.

Lynchburg, VA 24504

Ph: (877) 495-7663

**SENTRIGARD ML 200 PK-2**