


SENTRIGARD™ ML 100 PANEL

DECK MATE FLASHING

FASTENERS, 2" O.C.

APPROVED SEALANT
BETWEEN PIPE BOOT
AND PANEL

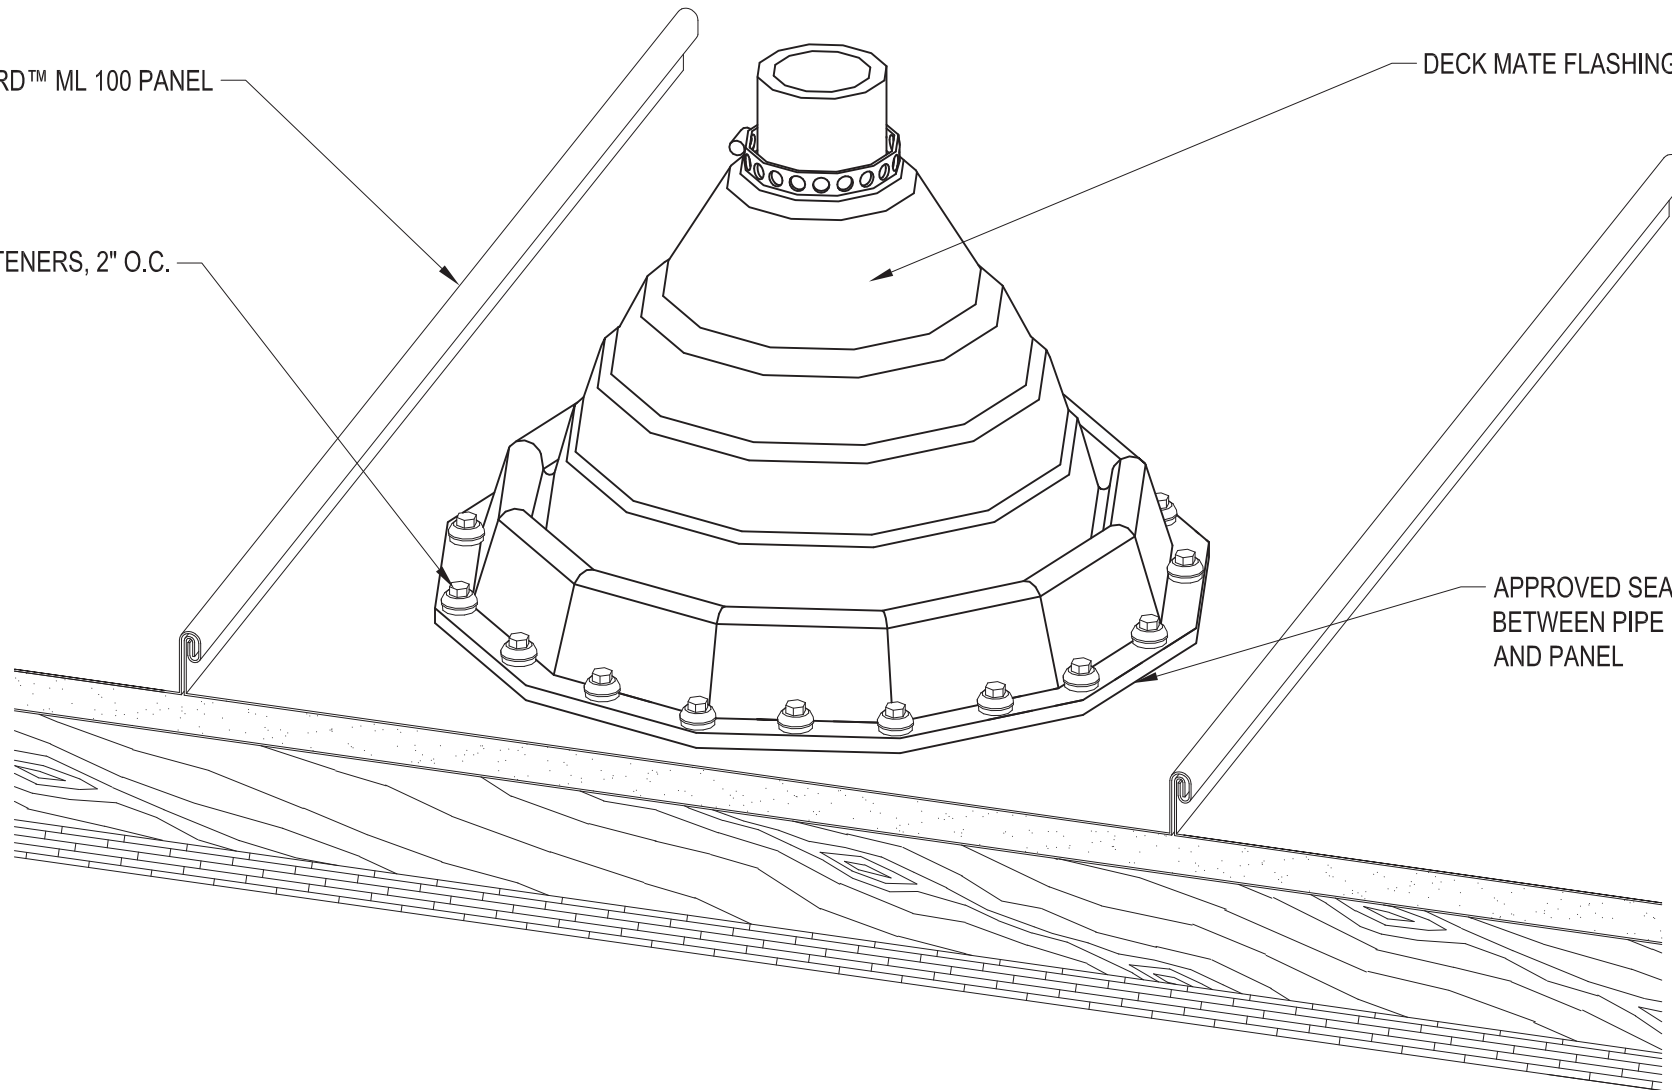

Rev. 4, May 2019



SENTRIGARD
METAL ROOFING SYSTEMS

Project:

Contractor:

Designer:

Date:

Scale:

Copyright © 2007-2019 by N.B. Handy

All rights reserved. No part of this document may be reproduced, distributed, or transmitted in any form or by any means, including photocopying, recording, or other electronic or mechanical methods, without the prior written permission of the N.B. Handy Company.

N.B. HANDY CO., INC.

65 10th St.

Lynchburg, VA 24504

Ph: (877) 495-7663

SENTRIGARD ML 100

P-1