


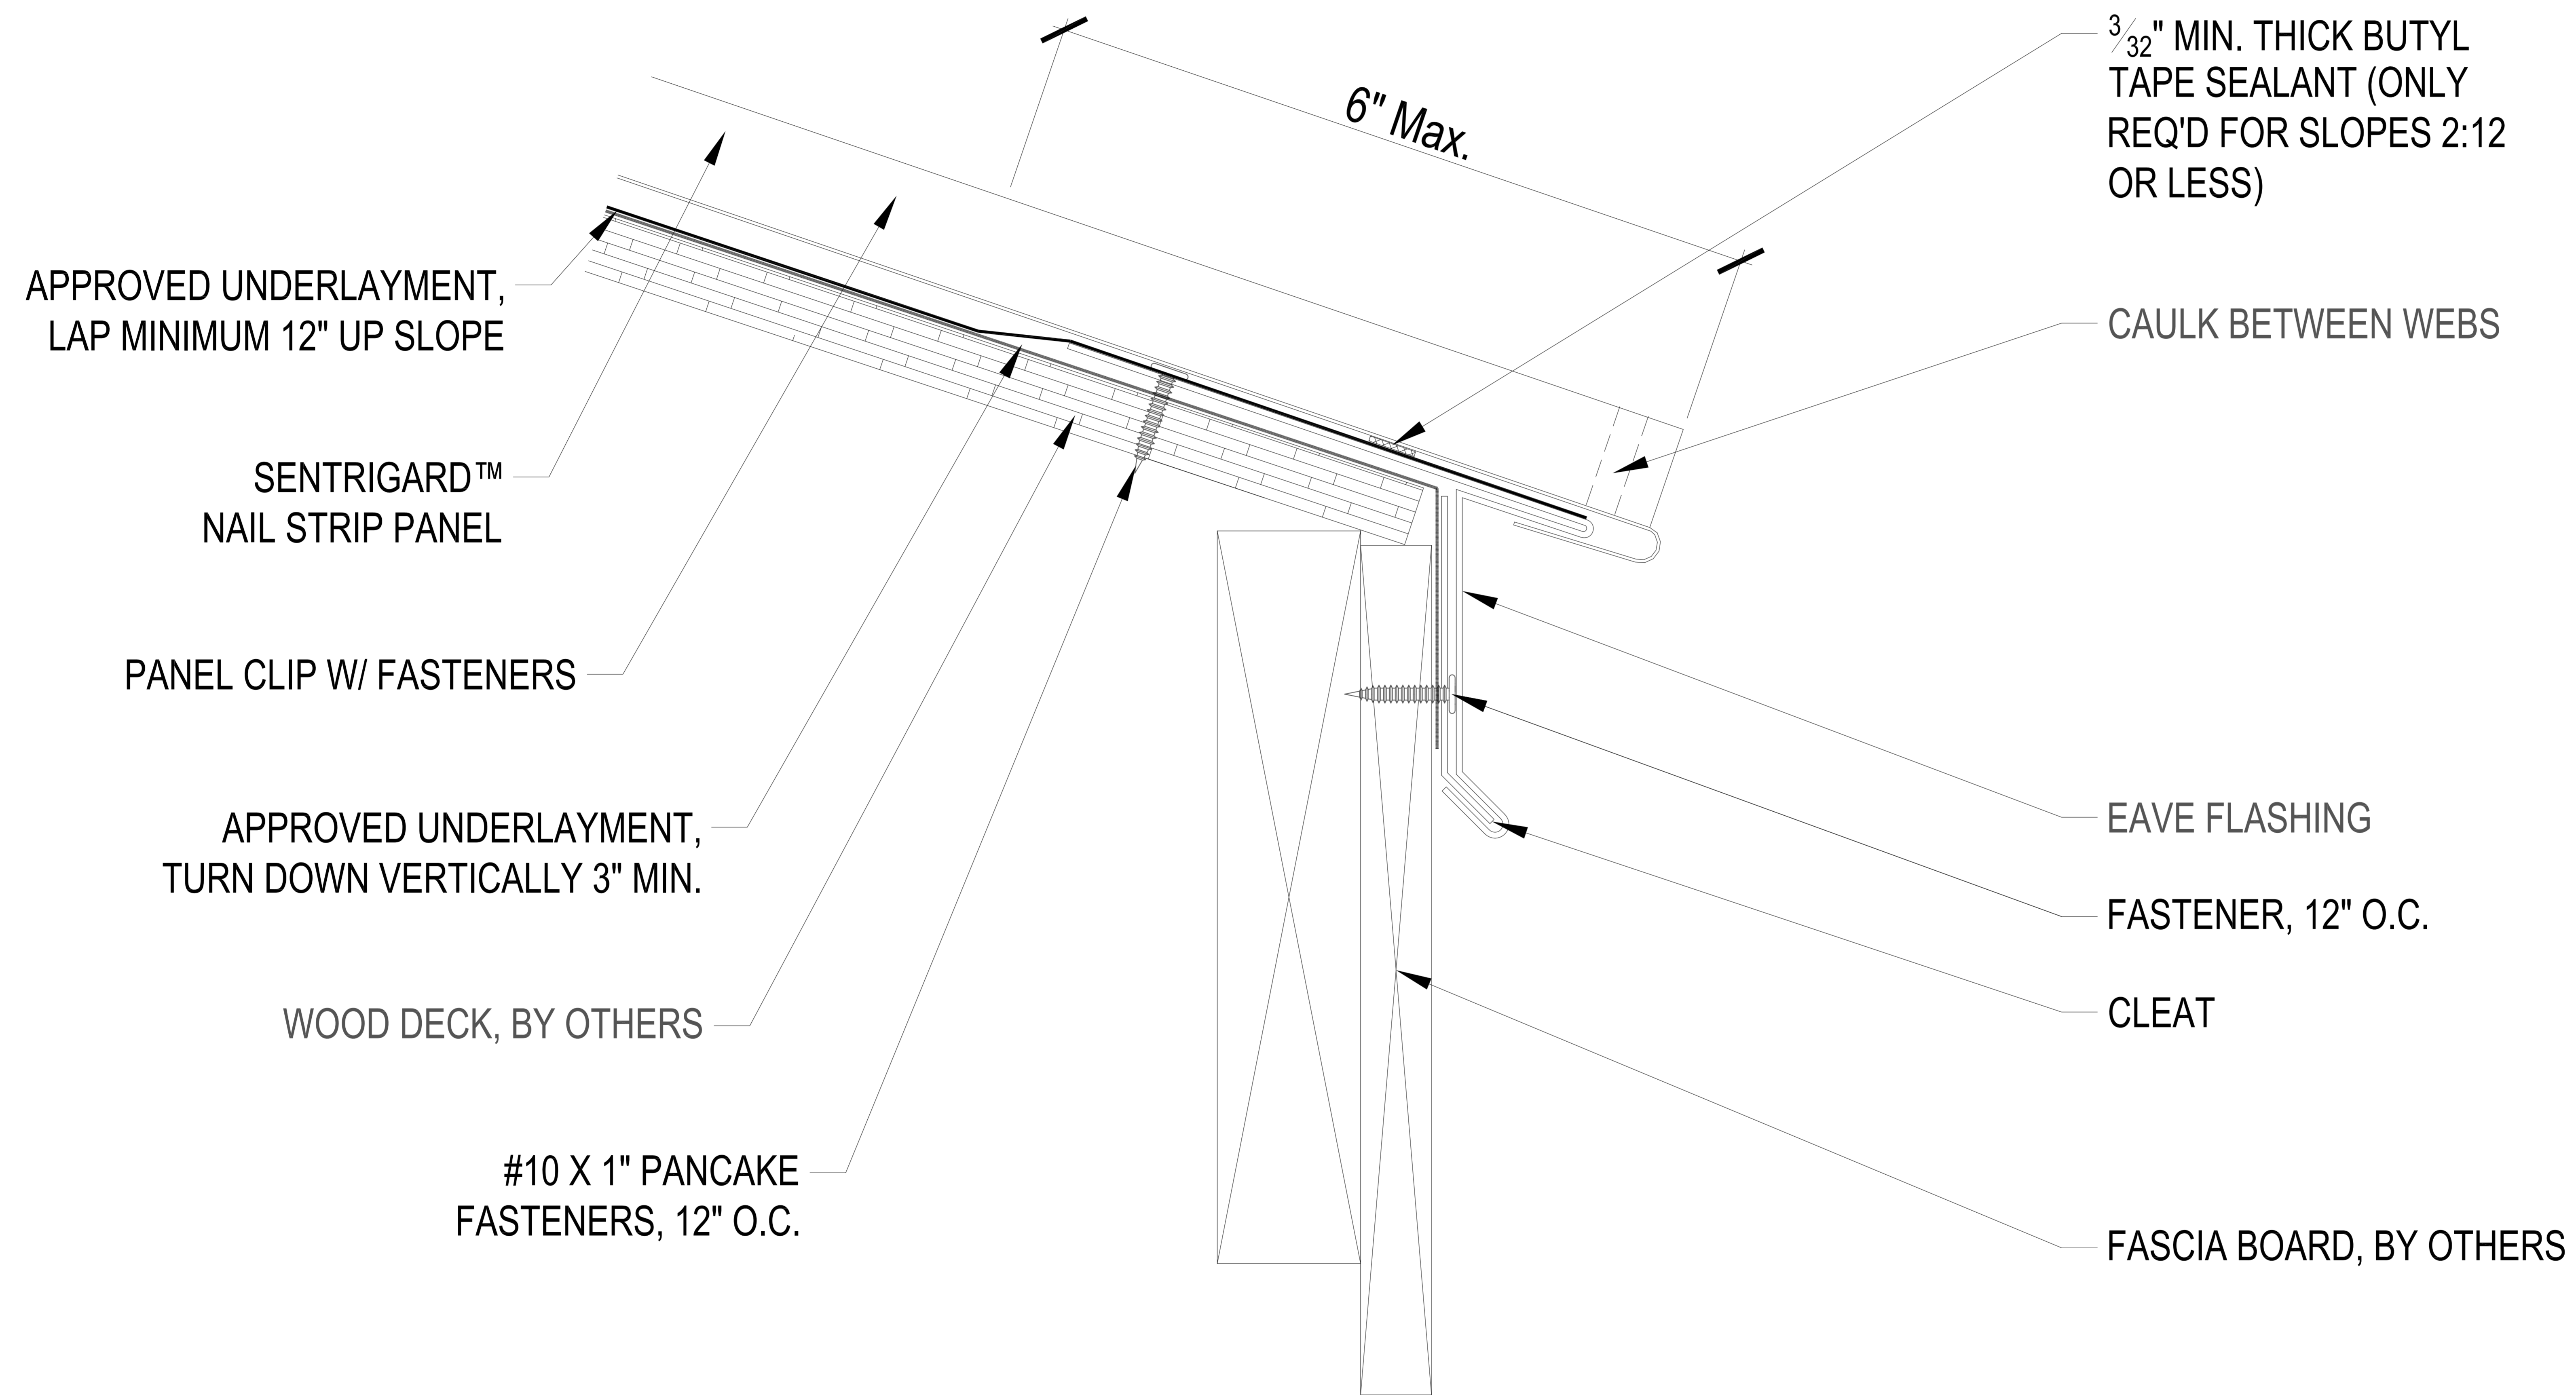

**EAVE HVHZ DETAIL EHZ-1**  
**WOOD SUBSTRATE**



\*\*\*DETAILS SHOWN FOR ILLUSTRATION PURPOSES ONLY.  
-FASTENERS MUST PENETRATE DECK PER POSTED SENTRIGARD TESTING  
-FASTENER SPACING MUST BE BASED ON PROJECT SPECIFIC LOADS

Rev. 1, Sept. 2024

**NAIL STRIP**

ARCHITECTURAL STANDING SEAM ROOFING SYSTEM

From project control, panel design, and material options to rigorous testing, on-site fabrication, and technical design support, Sentrigard™ Metal Systems bring everything together. Sentrigard™ is a known and respected market leader in metal roofing systems with over 30 years of supplying thousands of jobs with metal, roll forming equipment, and Technical Services.

**RTS@SENTRIGARD.COM**

1000 DILLARD DR.  
FOREST, VA 24551  
P:877.495.7663  
I:SENTRIGARD.COM