

FASTENER, 12" O.C.

RAKE FLASHING

SENTRIGARD™ SL 175  
PANEL, BOX PANEL END

APPROVED SEALANT

FASTENERS, 12" O.C.

BOX END OF PANEL

Z CLOSURE SET IN  $\frac{3}{32}$ " MIN. THICK  
BUTYL TAPE SEALANT ATTACHED W/  
(5) FASTENERS PER PANEL


1/2" DENSDECK

RIGID INSULATION

FASTENER, 12" O.C.

BASE DRIP

METAL DECK,  
BY OTHERS

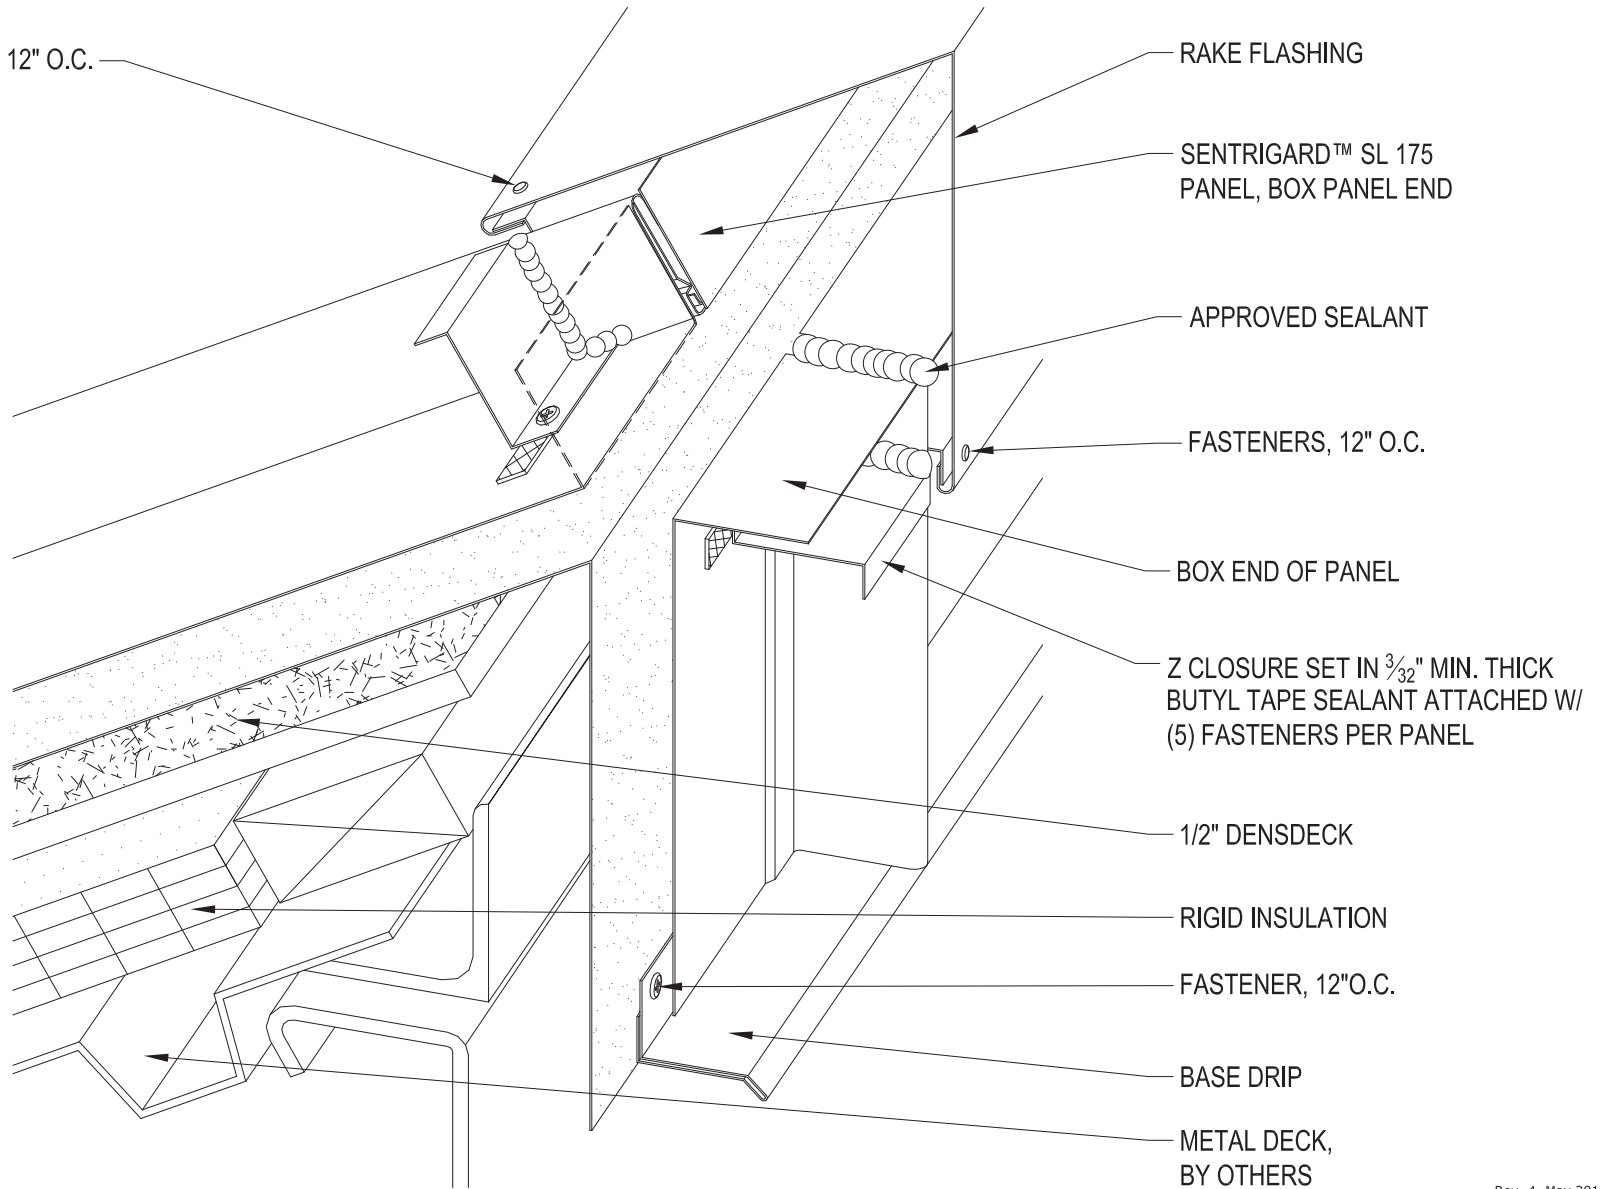

Rev. 4, May 2019



**SENTRIGARD**  
METAL ROOFING SYSTEMS

Project:

Contractor:

Designer:

Date:

Scale:

Copyright © 2007-2019 by N.B. Handy

All rights reserved. No part of this document may be reproduced, distributed, or transmitted in any form or by any means, including photocopying, recording, or other electronic or mechanical methods, without the prior written permission of the N.B. Handy Company.

**N.B. HANDY CO., INC.**

65 10th St.

Lynchburg, VA 24504

Ph: (877) 495-7663

**SENTRIGARD SL 175 PK-1**